



EXISTING BUILDING




EXISTING BUILDING CONNECTOR BUILDING

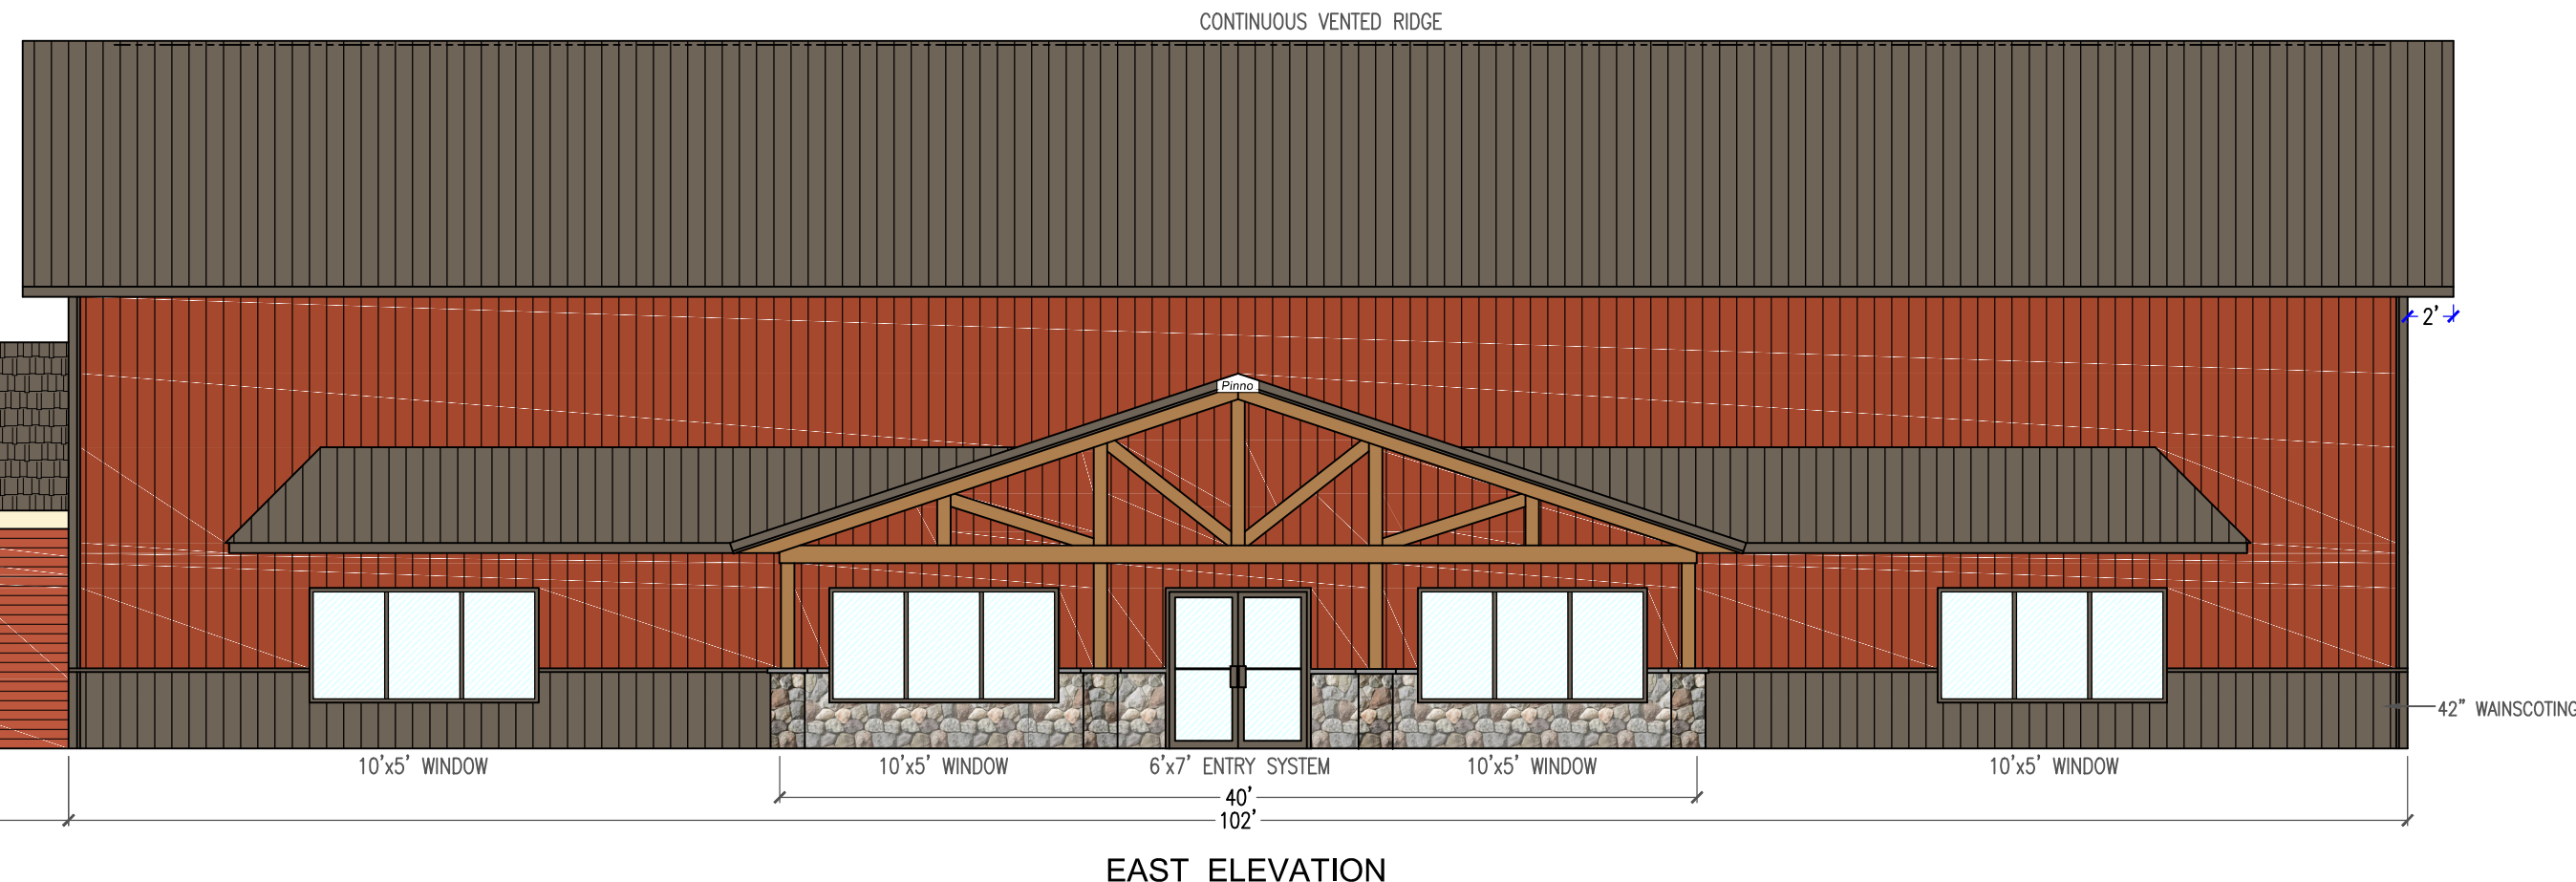


EAST ELEVATION

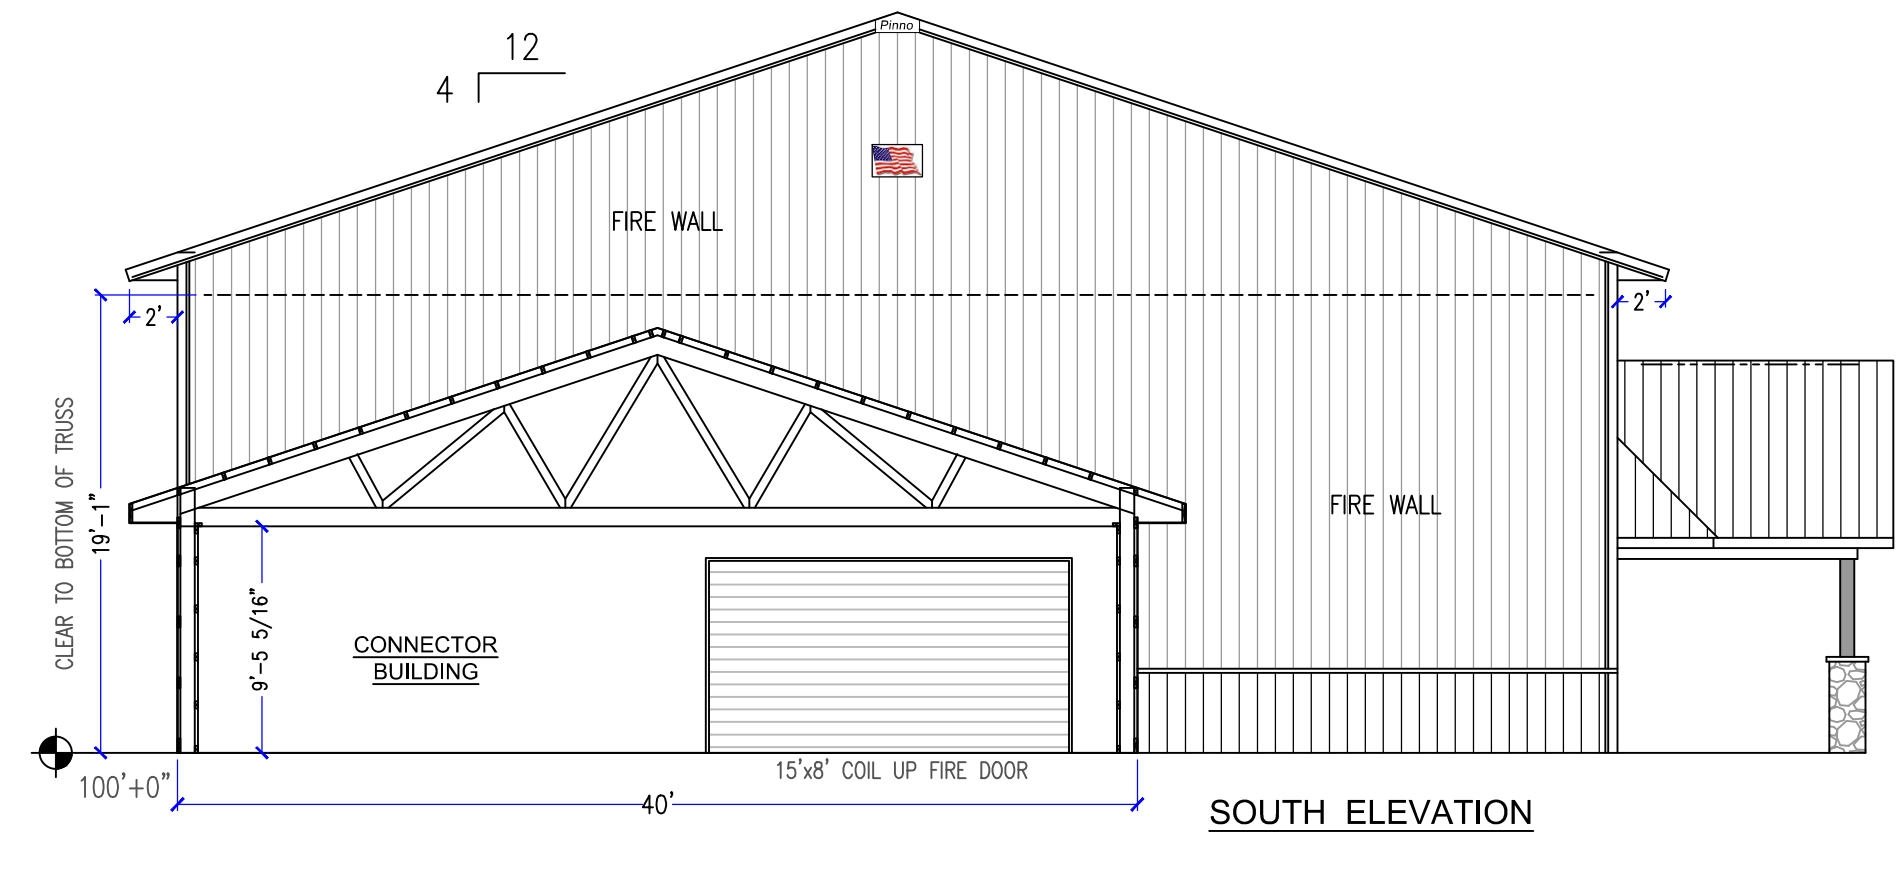

SOUTH ELEVATION

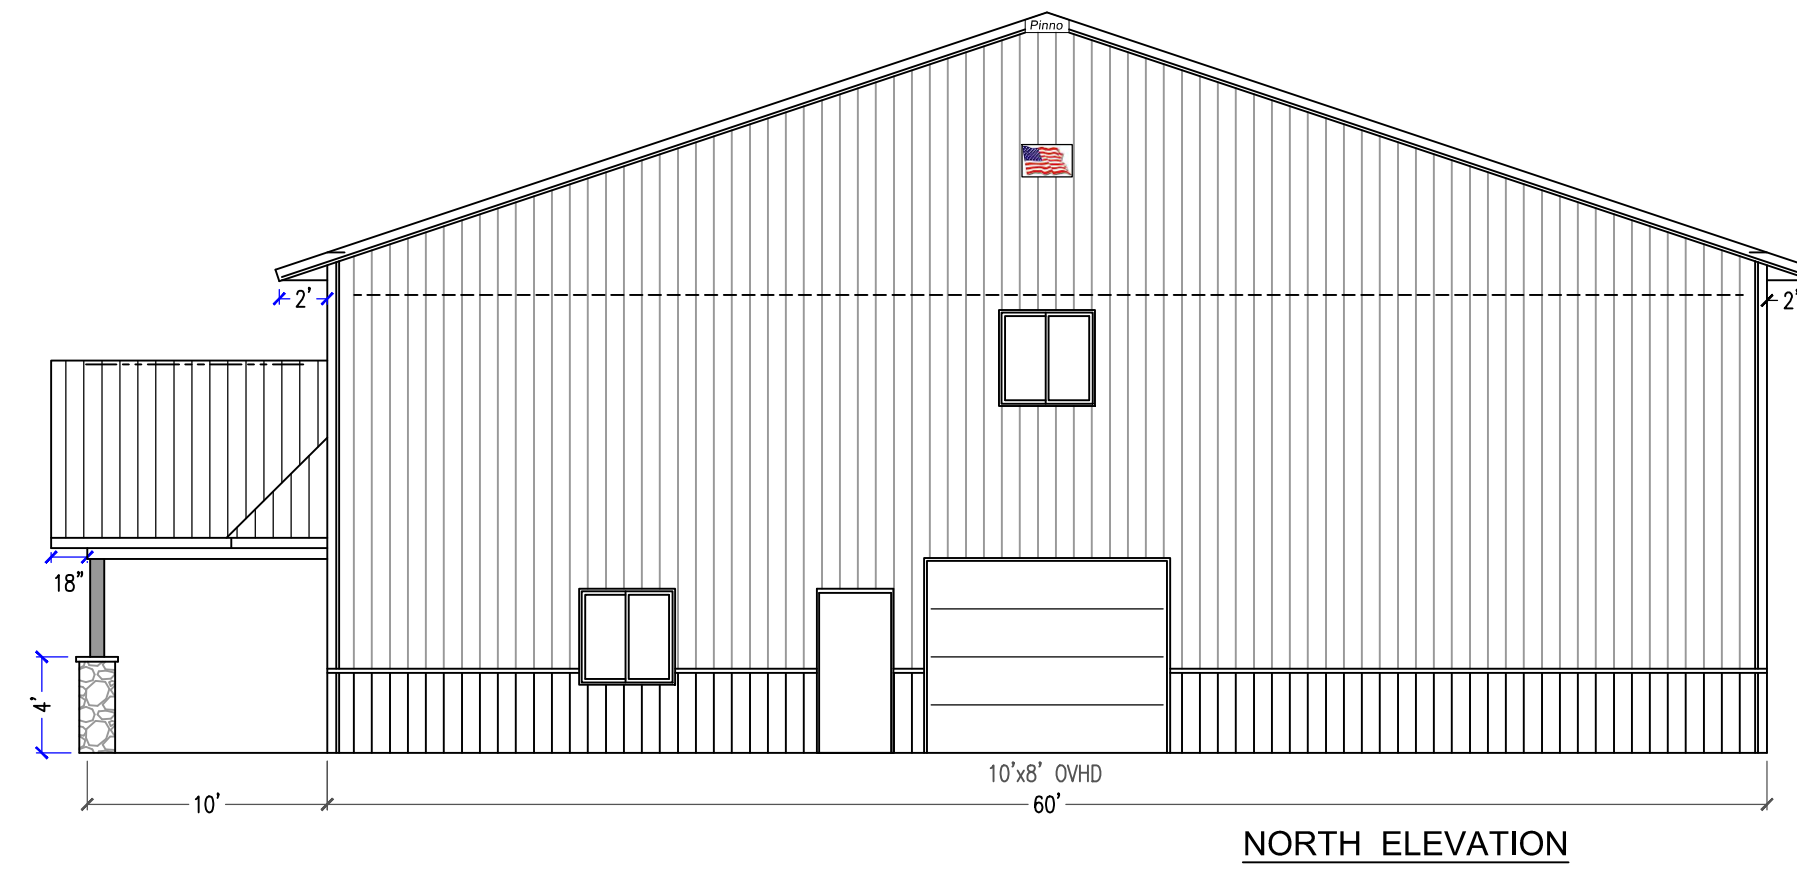


NORTH ELEVATION

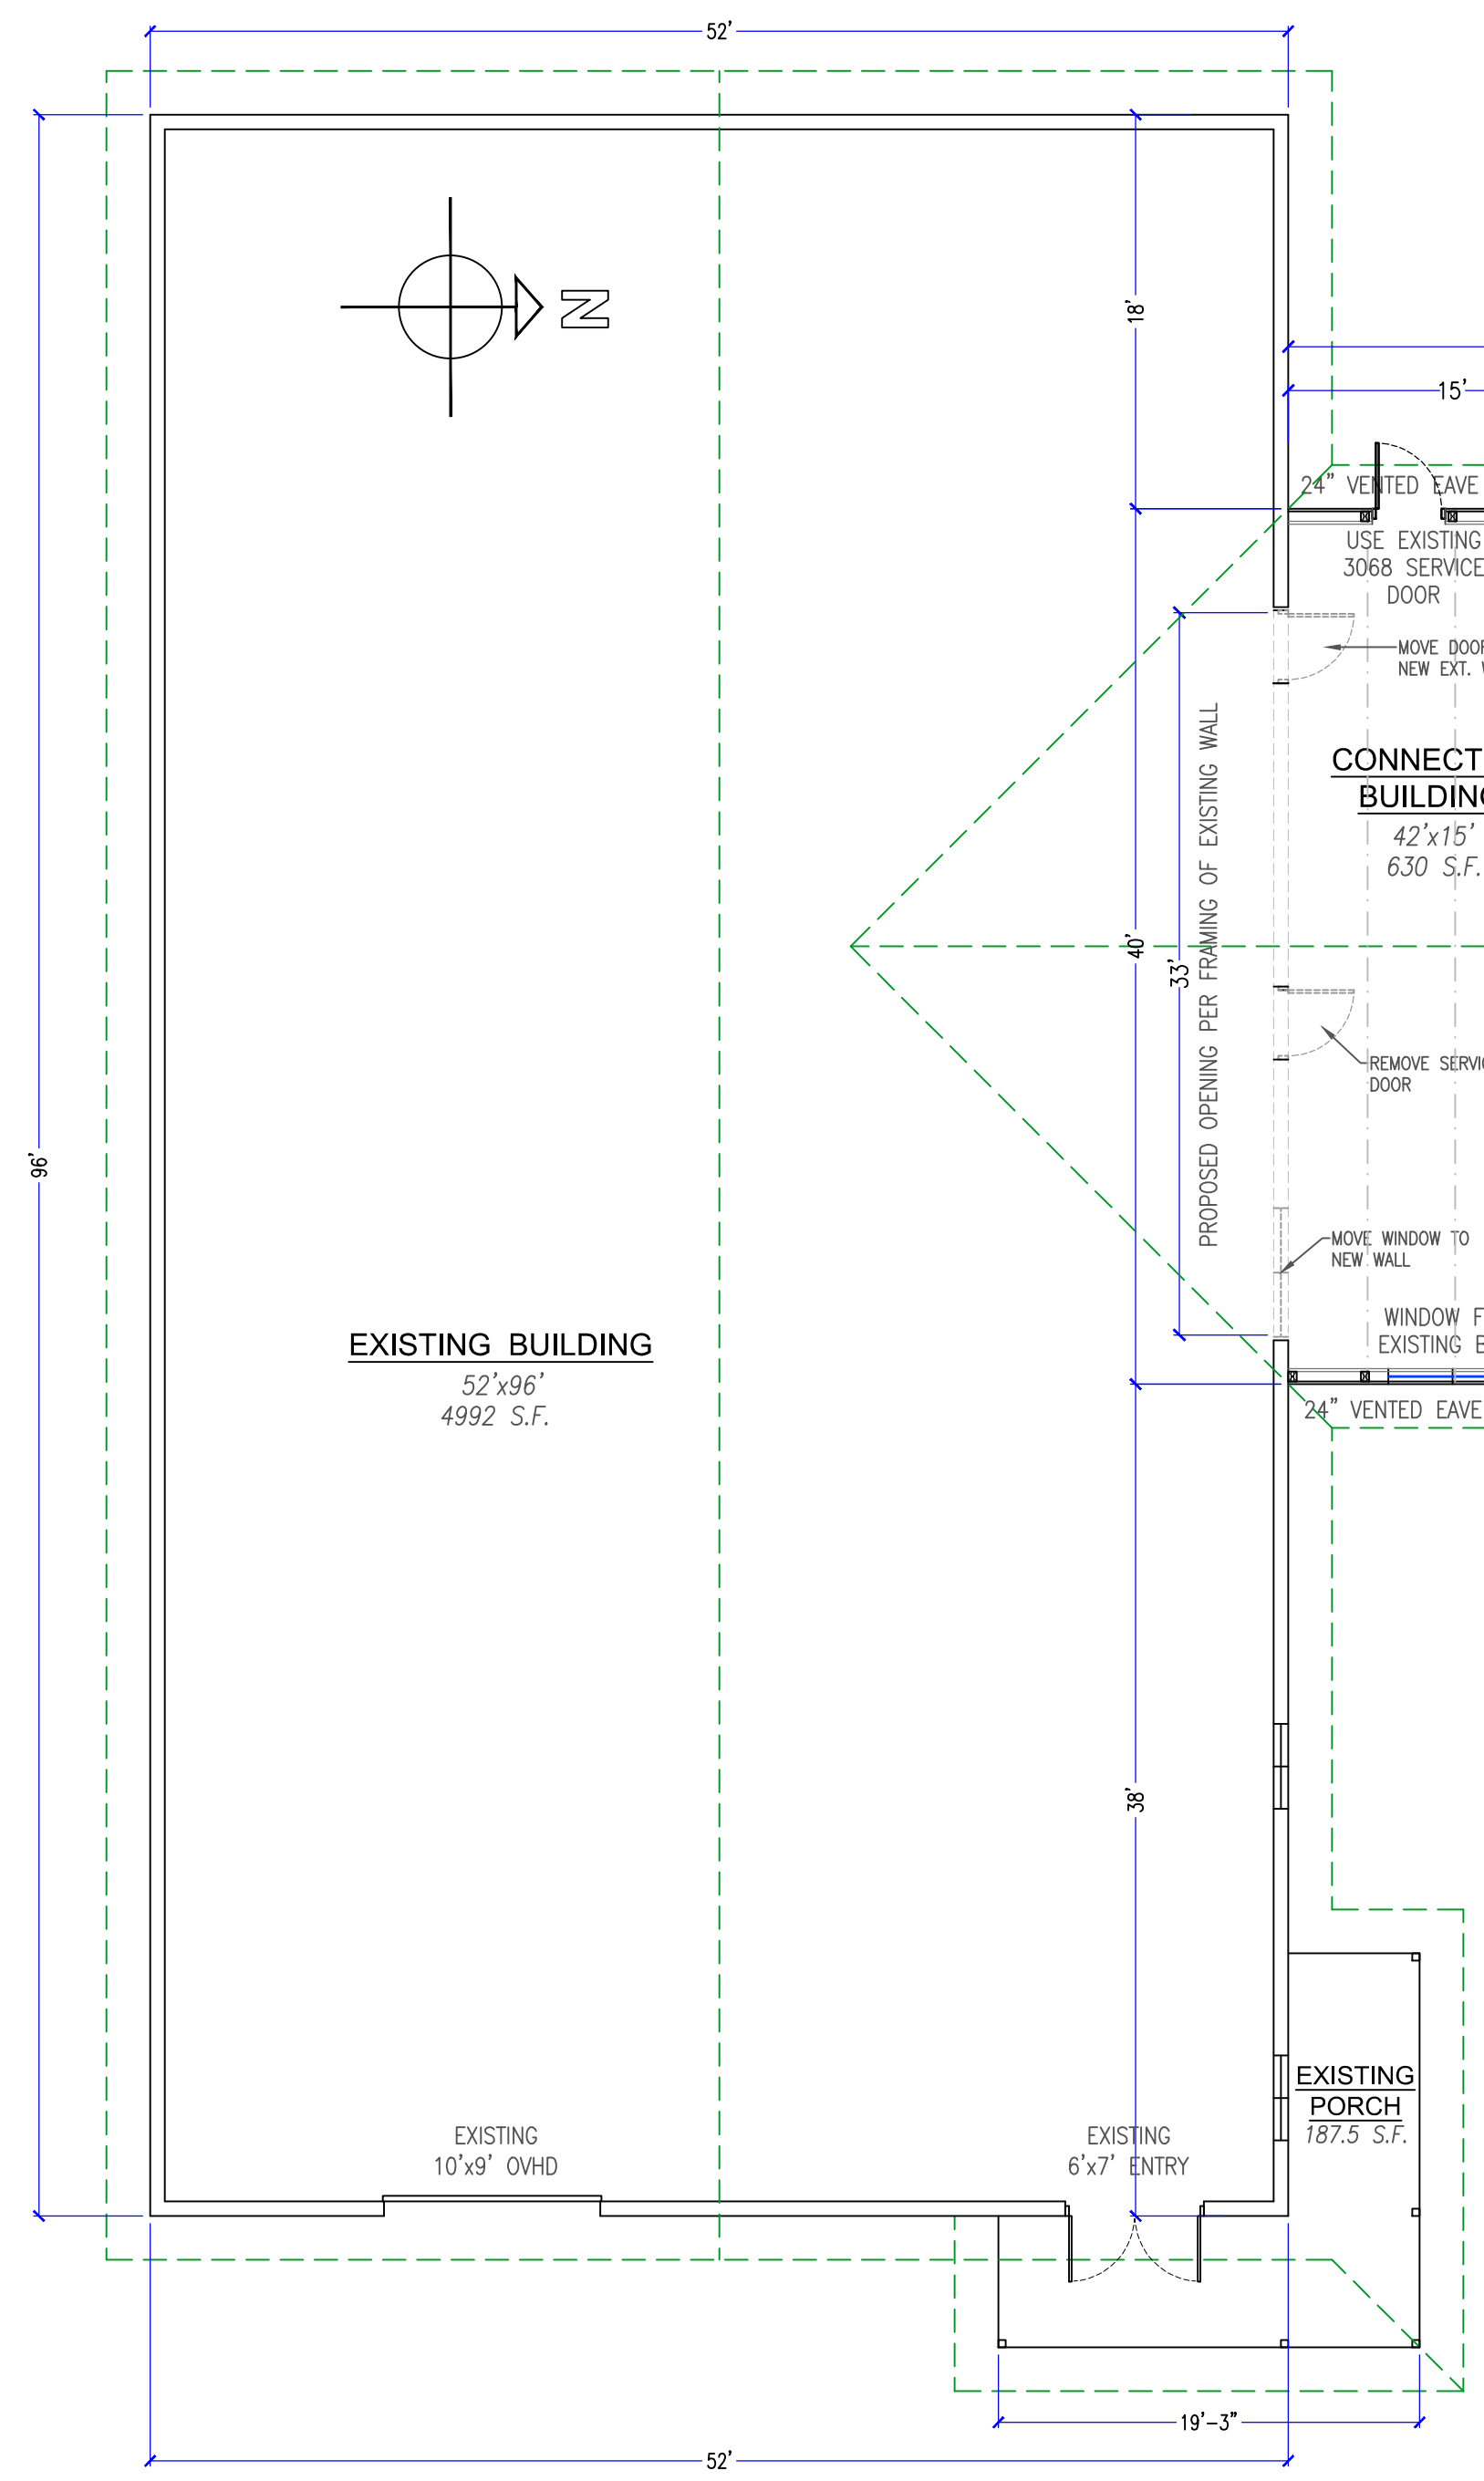


EXISTING BUILDING
52'x96'
4992 S.F.

EXISTING PORCH
187.5 S.F.

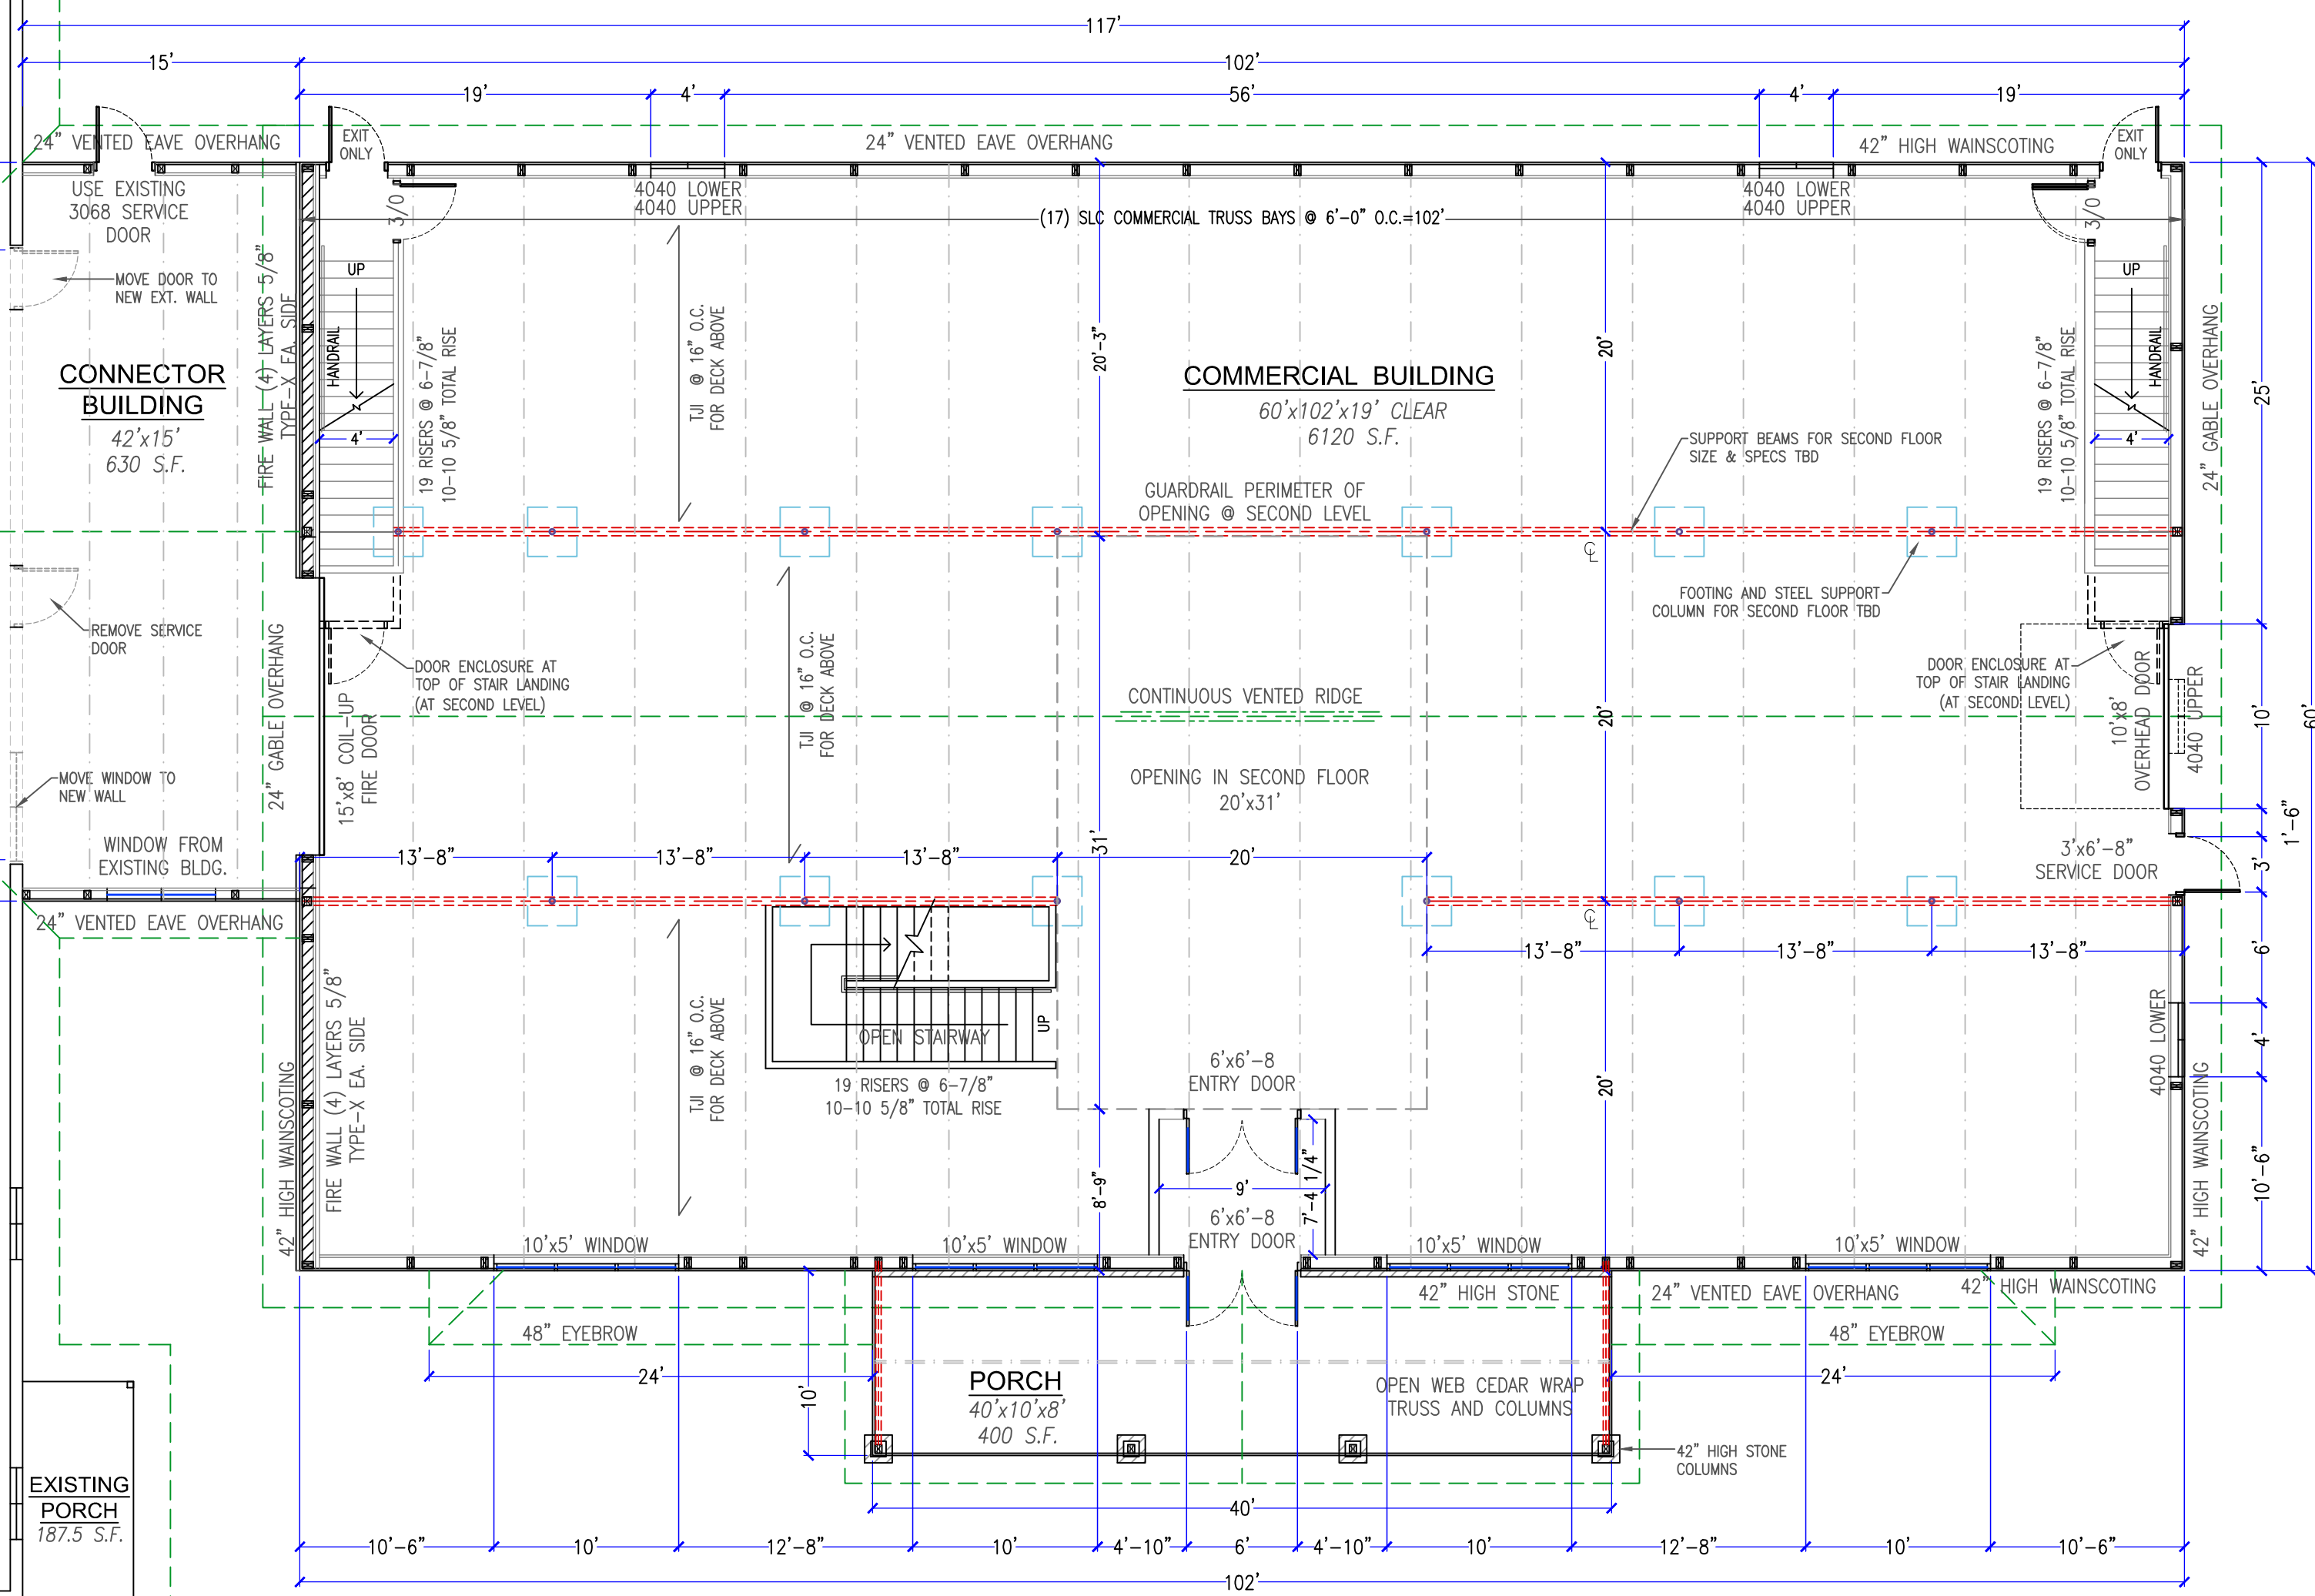

COMMERCIAL BUILDING
60'x102'x19' CLEAR
6120 S.F.

PORCH
40'x10'x8'
400 S.F.

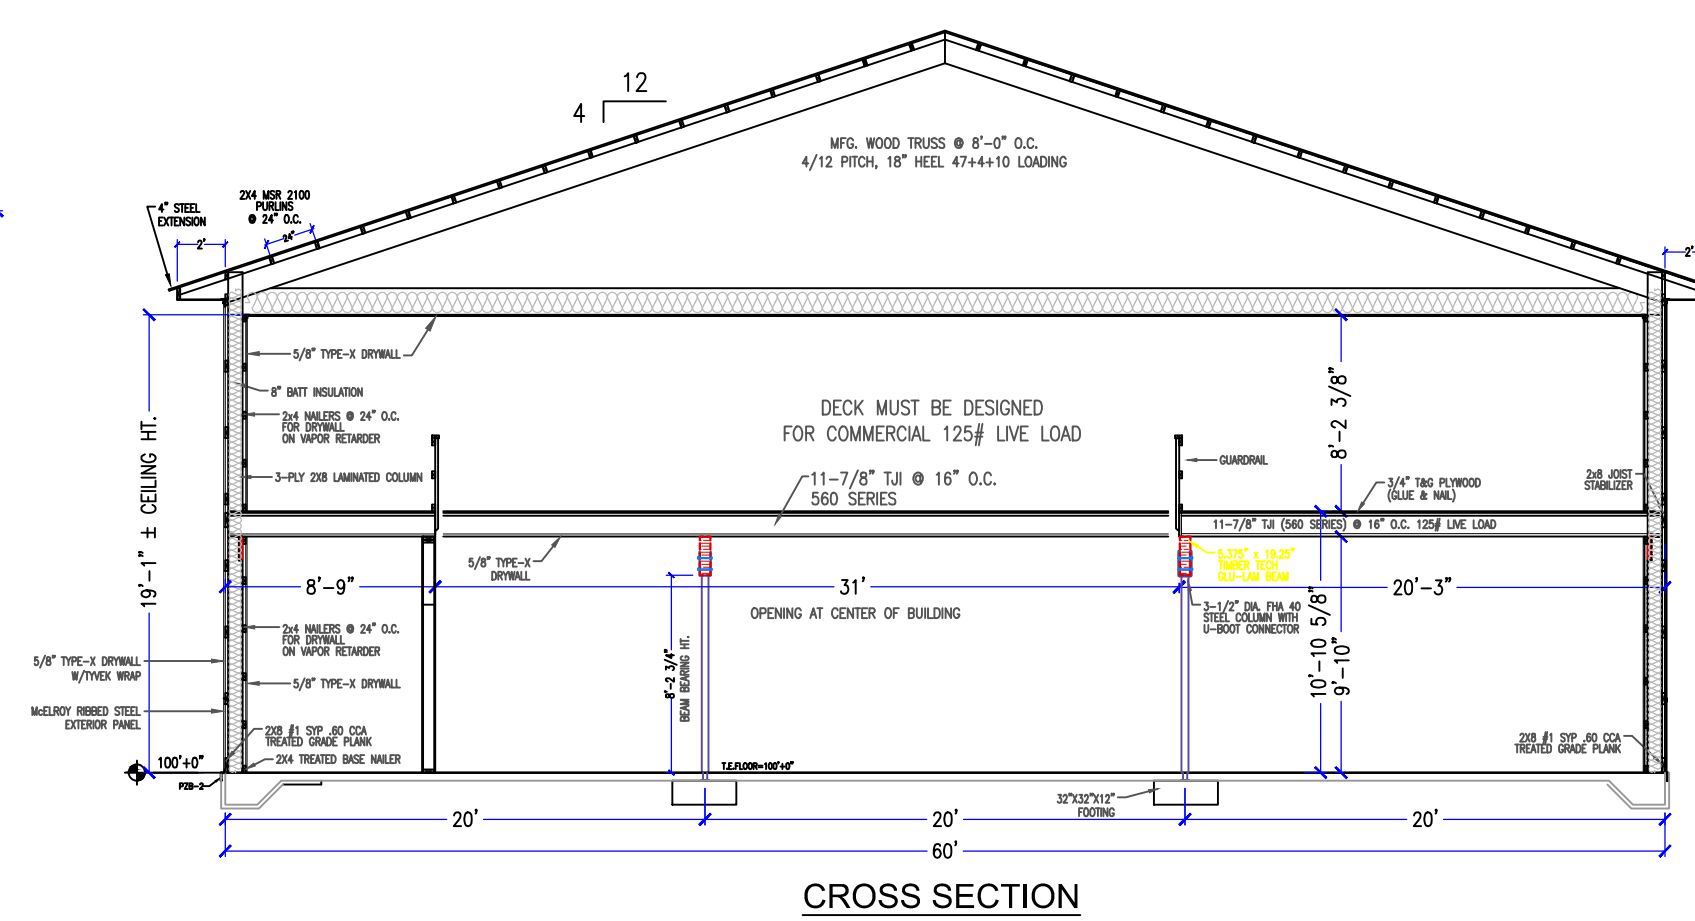

CROSS SECTION

PRELIMINARY CONCEPT
DRAWING